


MAIN GATE

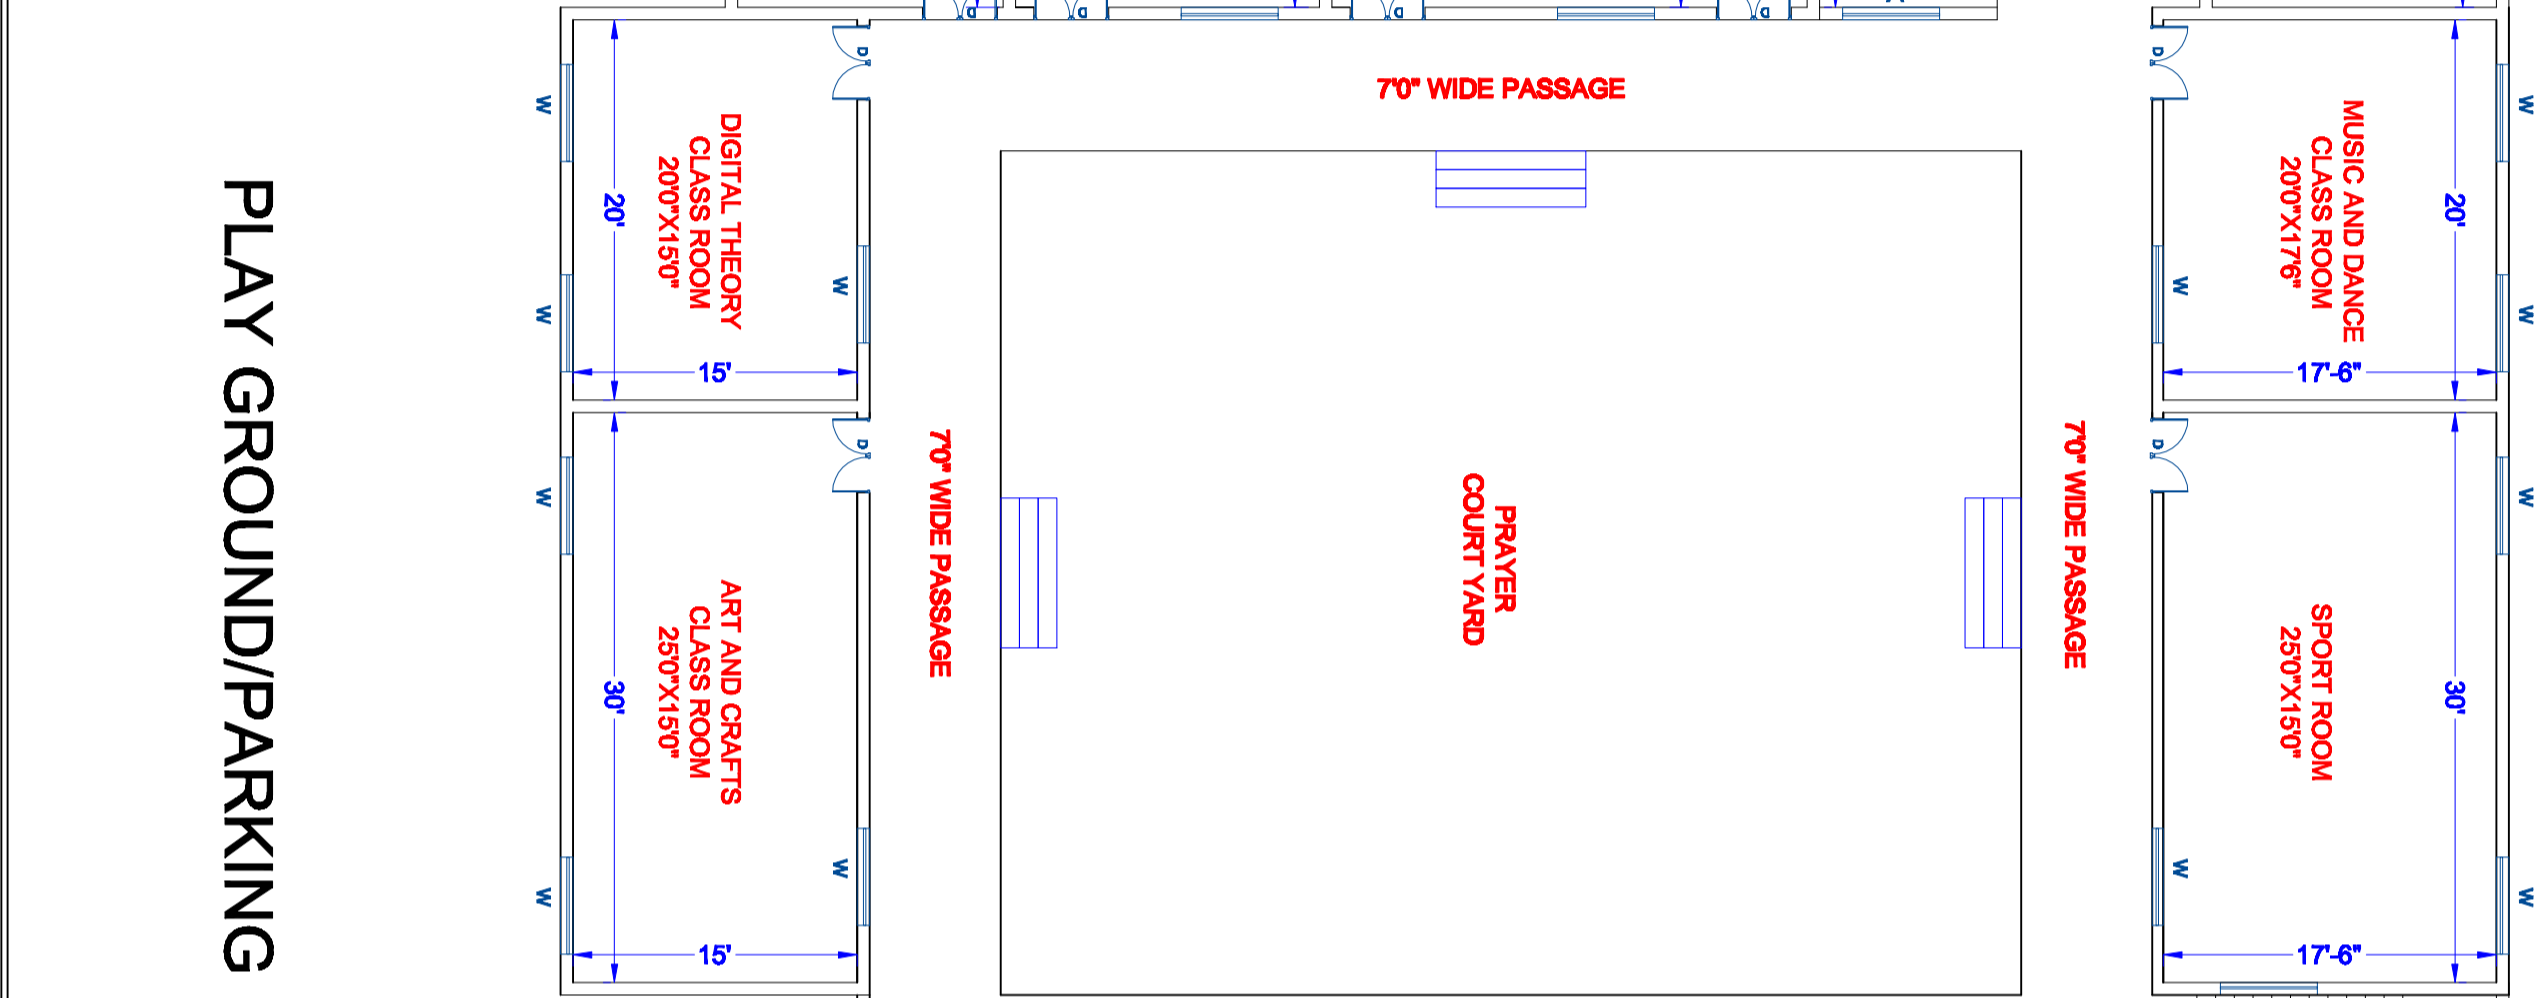

LAYOUT PLAN

NAME OF SCHOOL - D.P.S.
 ADD. - NAGAR
 BHOPAL (M.P.)
 PIN CODE :- 462000

SOCIETY NAME -
 REG.

ARCHITECT NAME- AR. VIJAY CHANDRAWANSHI
 REG. NO. CA.....
 MO. NO.-91-9928045232

INDEX:-
 01
 02
 03

LOCATION PLAN

